

AMENDMENTS TABLE (PLAN GRAPHICS ONLY)			
VER.	AMENDMENT	AUTHORISED BY	DATE
2	CHANGES TO HEADING	CRAIG MILLER	28/11/16

HELD BY LANDGATE IN DIGITAL FORMAT ONLY
KIMBERLEY STREET

TYPE FREEHOLD S.S.A. YES

PURPOSE SUBDIVISION

PLAN OF

LOTS 219-224, 232-239, 242-245, 9003,
ROADS, RESTRICTIVE COVENANT,
& EASEMENTS

FORMER TENURE

LOT 9002 ON DEPOSITED PLAN 404683
C/T 2890-136

LOCAL AUTHORITY
CITY OF SWAN

LOCALITY
BULLSBROOK

D.O.L. FILE

FIELD RECORD 128640

SURVEYOR'S CERTIFICATE - REG 54

I, **CRAIG MILLER**
hereby certify that this plan is accurate and is a correct
representation of the -

(a) *survey; and/or
(b) *calculations from measurements recorded in the field
records,

[* delete if inapplicable]
undertaken for the purposes of this plan and that it
complies with the relevant written law(s) in relation to
which it is lodged.

2016.11.29
09:31:13 +08'00'

LICENSED SURVEYOR DATE

LOGGED

4-NOV-2016 \$1627.00 20437539
DATE FEE PAID ASSESS No.

I.S.C.

EXAMINED

RF 1.12.2016
DATE

WESTERN AUSTRALIAN PLANNING COMMISSION

FILE 149018

Delegated under S.16 P&D Act 2005 23-Dec-2016
DATE

IN ORDER FOR DEALINGS

SUBJECT TO Sections 167 and 168(1)(2) P & D Act
Section 136D TLA

FOR INSPECTOR OF PLANS AND SURVEYS 03-Jan-2017
DATE

APPROVED - REG 26A (4)


INSPECTOR OF PLANS AND SURVEYS 3-Jan-2017
DATE
(S. 18 Licensed Surveyors Act 1909)



DEPOSITED PLAN

409511

SHEET 01 OF 01 SHEETS
(PLUS SURVEY SHEET(S))
VERSION 2

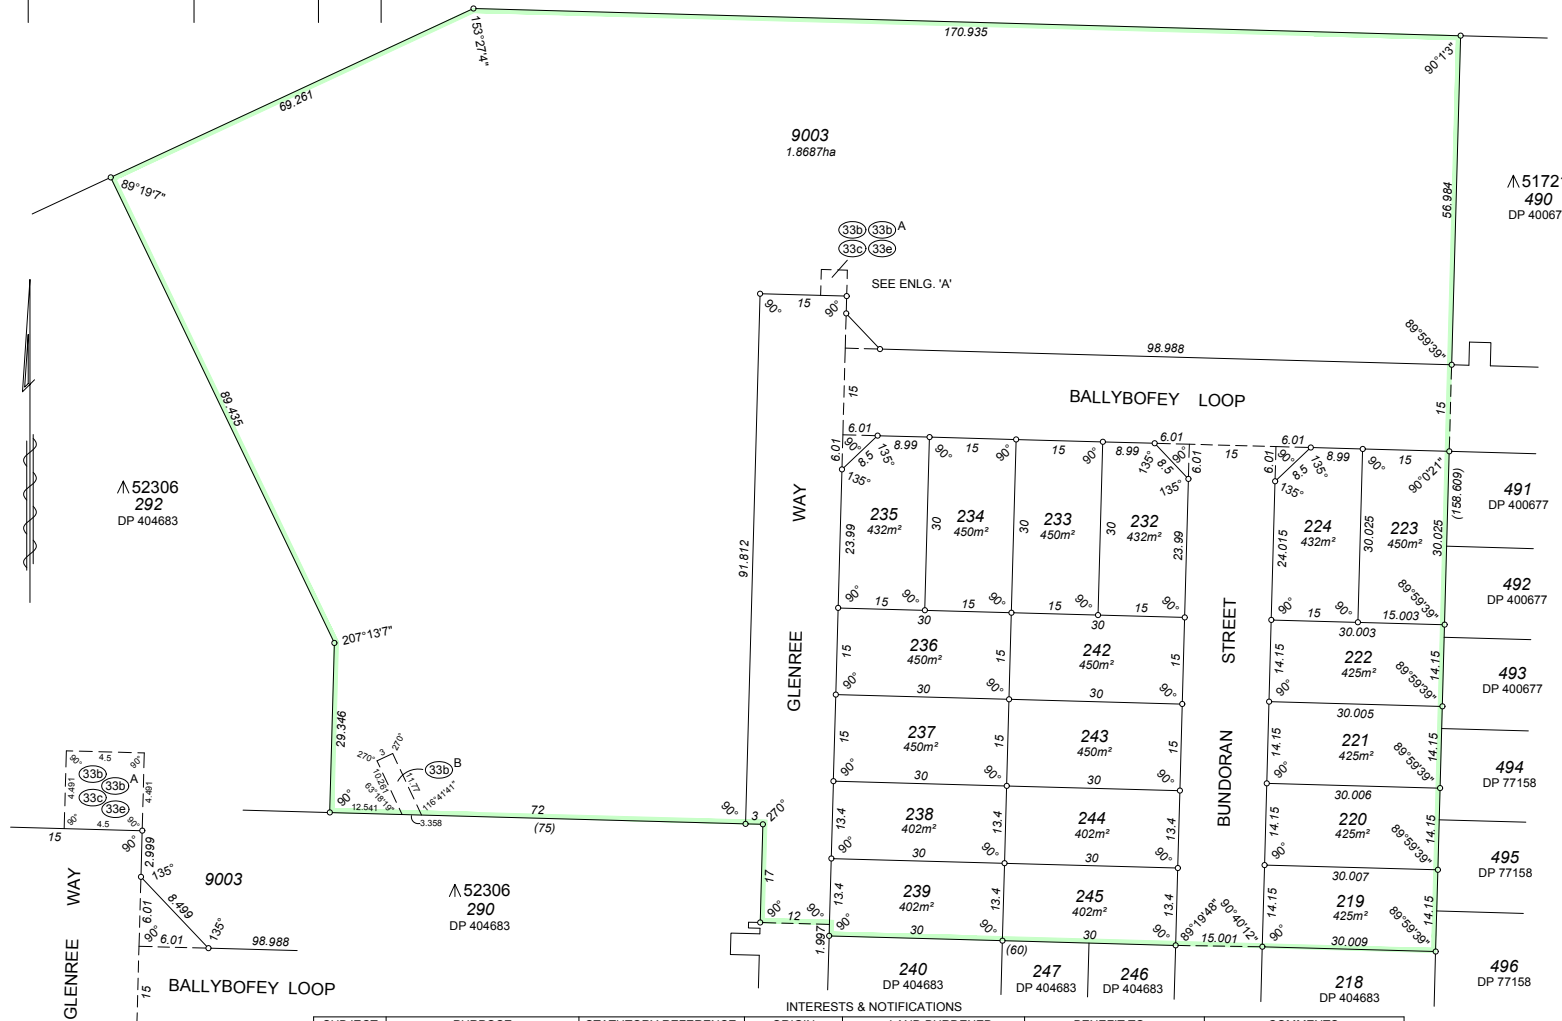

SUBJECT	PURPOSE	STATUTORY REFERENCE	ORIGIN	LAND BURDENED	BENEFIT TO	COMMENTS
(33b) B	EASEMENT (SEWERAGE)	SEC 167 OF THE P&D ACT, REG 33(b)	DP 404683	LOT 9003	WATER CORPORATION	
(33b)	EASEMENT (SEWERAGE)	SEC 167 OF THE P&D ACT, REG 33(b)	THIS PLAN	LOT 9003	WATER CORPORATION	
(33b) A	EASEMENT (WATER SUPPLY)	SEC 167 OF THE P&D ACT, REG 33(b)	THIS PLAN	LOT 9003	WATER CORPORATION	
(33c)	EASEMENT (ELECTRICITY SUPPLY)	SEC 167 OF THE P&D ACT, REG 33(c)	THIS PLAN	LOT 9003	WESTERN POWER	
(33e)	EASEMENT (TELECOMMUNICATIONS SUPPLY SERVICES)	SEC 167 OF THE P&D ACT, REG 33(d)	THIS PLAN	LOT 9003	NBN	
	RESTRICTIVE COVENANT	SEC 136D OF THE TLA	THIS PLAN & DOC N474688	LOTS 219 TO 224 INCLUSIVE, 232 TO 239 INCLUSIVE AND LOTS 242 TO 245 INCLUSIVE	LOTS 219 TO 224 INCLUSIVE, 232 TO 239 INCLUSIVE AND LOTS 242 TO 245 INCLUSIVE	EXPIRING ON 31.12.2022

SPECIAL
SURVEY AREA
SUBDIVISION

SPECIAL SURVEY AREA
SUBDIVISION
SURVEY CARRIED OUT UNDER REG 26A
SPECIAL SURVEY AREA GUIDELINES
SEE SURVEY SHEET(S) FOR SURVEY
INFORMATION

SCALE: 1:600 @ A2
ALL DISTANCES ARE IN METRES



Licensed & Engineering Surveyors
Land Development
Consultants
Project Managers
TEL (08) 6144 0000 FAX (08) 6144 0099
59 SCARBOROUGH BEACH RD,
SCARBOROUGH WA 6019
Email: info@visionsurveys.com.au

AMENDMENTS TABLE (SURVEY SHEETS ONLY)			
VER.	AMENDMENT	AUTHORISED BY	DATE

FOR SURVEY INFORMATION ONLY SURVEY INFORMATION COMPRISES SURVEY SHEET A

SURVEY CARRIED OUT UNDER REG 26A
SPECIAL SURVEY AREA GUIDELINES
ALL BEARINGS AND DISTANCES ON THIS SHEET
ARE THE RESULT OF LEAST SQUARES ADJUSTMENTS
CARRIED OUT ON FIELD OBSERVATIONS
GRID DATUM PCG94


SURVEYOR'S CERTIFICATE - REG 54

I, CRAIG MILLER
hereby certify that this plan is accurate and
is a correct representation of the -
(a) *survey; and/or
(b) *calculations from measurements
recorded in the field records,
[* delete if inapplicable]
undertaken for the purposes of this plan
and that it complies with the relevant
written law(s) in relation to which it is
lodged.

SURVEYOR'S CERTIFICATE - REG 55E(d)

The marks shown on these plans of survey
were in place on 14/11/2016

Craig Miller 2016.11.28
13:08:57 +08'00'
LICENSED SURVEYOR DATE

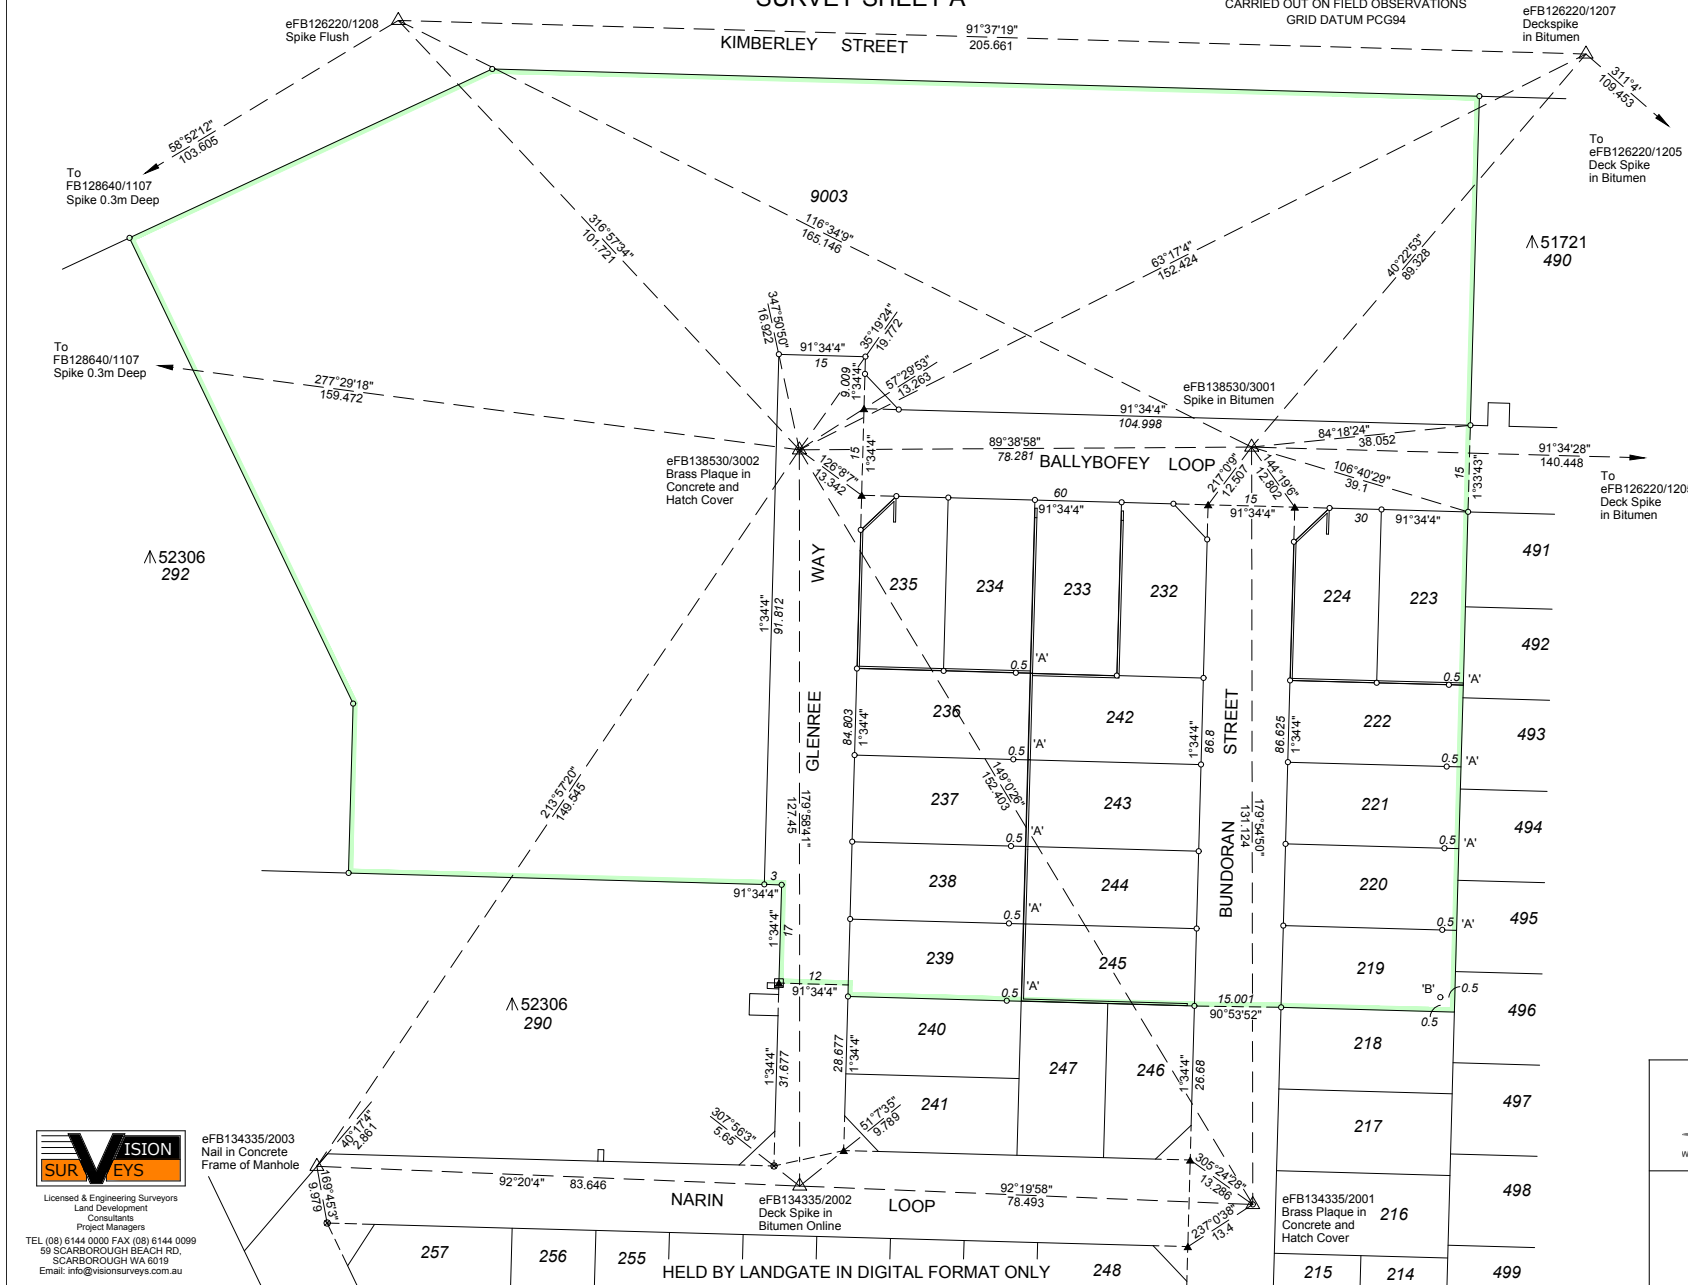


LEGEND

- ▲ Standard Survey Mark (SSM)
- △ Permanent Survey Mark (PSM)
- Permanent Control Mark (PCM)
- ⊠ Temporary Control Mark (TCM)
- Peg unless stated otherwise
- ▲ Nail
- Nail and Plate
- × Spike
- Drill Hole
- ⊙ Deck Spike
- ⊠ Deck Spike and Plate

ANNOTATION 'A'
PEG OFFSET 0.5m
ALONG BOUNDARY

ANNOTATION 'B'
PEG OFFSET
0.5m FROM EACH
BOUNDARY

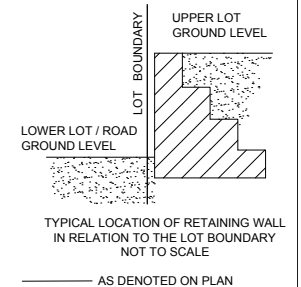

SCALE: 1:600 @ A2
ALL DISTANCES ARE IN METRES



DEPOSITED PLAN
409511
SURVEY SHEET A
VERSION 1

VISION SURVEYS
Licensed & Engineering Surveyors
Land Development
Consultants
Project Managers
TEL (08) 6144 0000 FAX (08) 6144 0099
59 SCARBOROUGH BEACH RD.
SCARBOROUGH WA 6019
Email: info@visionsurveys.com.au

HELD BY LANDGATE IN DIGITAL FORMAT ONLY

P409511

Lot Number	Part	Register Number	Section
219		2917/251	
221		2917/253	
223		2917/255	
232		2917/257	
234		2917/259	
236		2917/261	
238		2917/263	
242		2917/265	
244		2917/267	
9003		2917/269	

Lot Number	Part	Register Number	Section
220		2917/252	
222		2917/254	
224		2917/256	
233		2917/258	
235		2917/260	
237		2917/262	
239		2917/264	
243		2917/266	
245		2917/268	